

CENTURY  
LIGHTING | ART | DESIGN

and

W ultraLights

joe kraus lighting



301-537-5808

[joe@joe kraus lighting.com](mailto:joe@joe kraus lighting.com)

[www.joe kraus lighting.com](http://www.joe kraus lighting.com)




A


1)METAL: ALL EXPOSED METAL FINISH TO BE MATTE BLACK  
2)SHADE: TWO TIER SHADE,BLACK METAL ROUND FILIGREE PERFORATION(TOP)  
ROUND WOOD VENEER(BOTTOM),COLOR TO MATCH WILSONART 8208K-16.  
3)SOCKET: 18xEDISON BASE MED.110V-120V.AC.60Hz.COMPATIBLE W/E26 A19  
MAX.9W EA LED 2700K. DIMMABLE. BULB NOT INCLUDED  
4)HARD WIRED  
UL/CUL APPROVED  
\*\*\*APPROX MAX. WEIGHTS: 45LBS



WOOD VENEER  
SHADE INSPIRATION

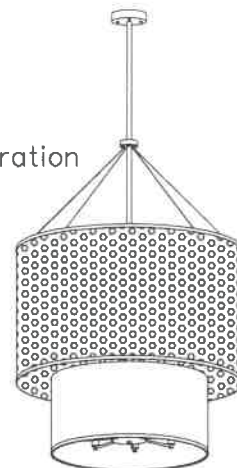


3D VIEW

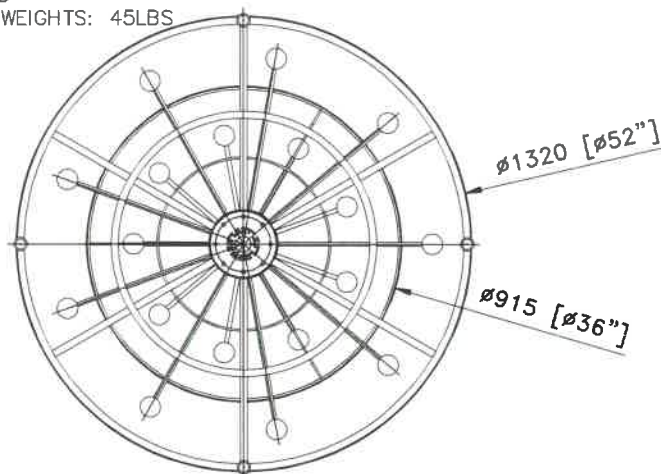

TOP VIEW

SCALE: 1 : 20

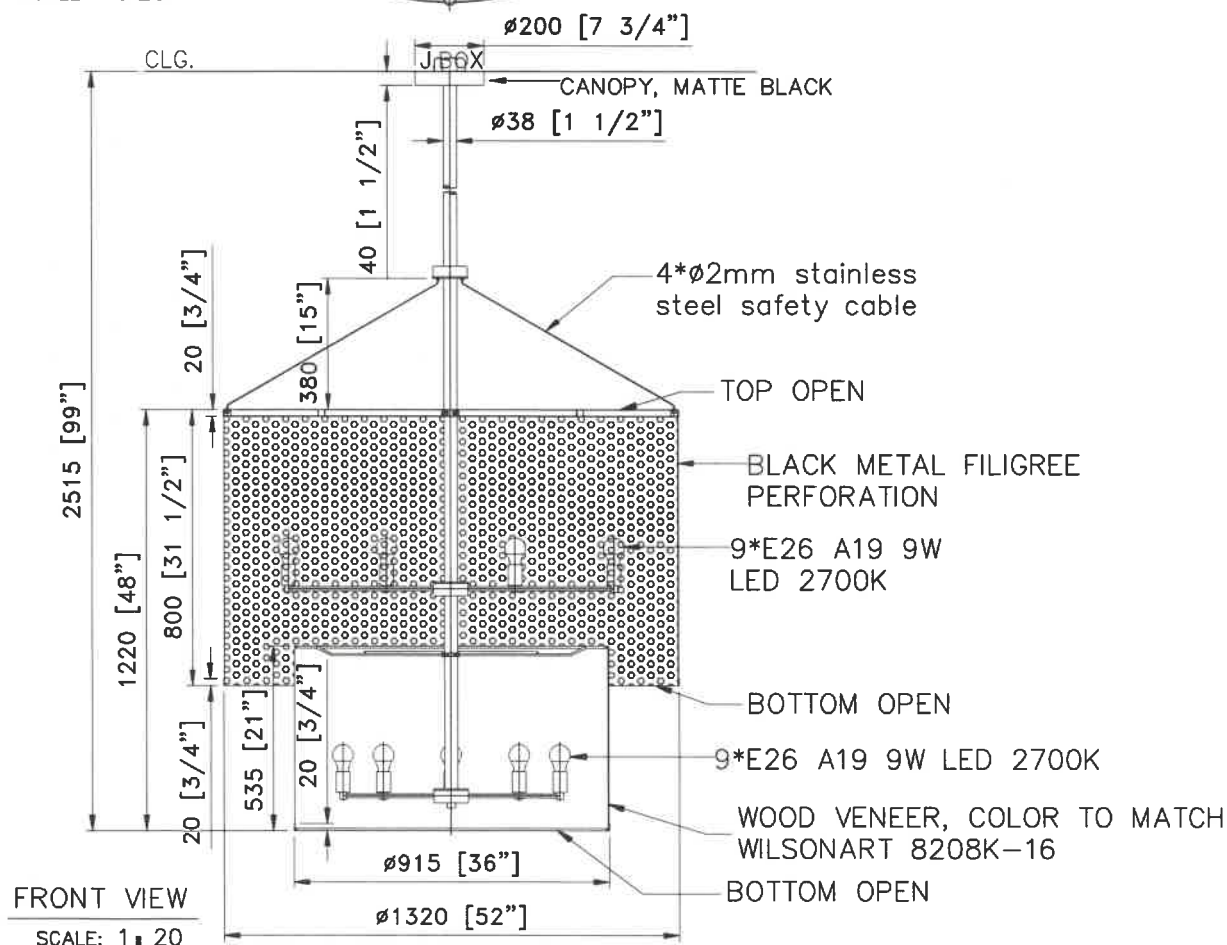

FRONT VIEW

SCALE: 1 = 20

## Exton Knoll Clubhouse

**Exton City, PA**

**Les Industries CENTURY Industries Inc.**

5645 Royalmount Ave.  
Montreal, Quebec, Canada H4P 2P9

**Dwg. #**

**Tel: 514-842-3933 Fax: 514-842-7481**

**Toll free Canada only: 1-877-842-3934**

**Date:**2022/09/12    **Rev:**

(yyyy/mm/dd)

(yyyy/mm/dd)

**Signed By:**


**Estimated Leads time are contingent upon receiving approved submittals and are subject to change**

**P** <sup>1</sup>/<sub>1</sub>



NOTES:


- 1)METAL: ALL EXPOSED METAL FINISH TO BE MATTE BLACK
- 2)SHADE: TWO TIER SHADE, BLACK METAL ROUND FILIGREE PERFORATION(EXTERIOR) ROUND WOOD VENEER(INTERIOR), COLOR TO MATCH WILSONART 8208K-16.
- 3)SOCKET: 14xEDISON BASE MED.110V-120V.AC.60Hz.COMPATIBLE W/E26 A19 MAX.9W EA LED 2700K. DIMMABLE. BULB NOT INCLUDED
- 4)HARD WIRED
- UL/CUL APPROVED
- \*\*\*APPROX MAX. WEIGHTS: 45LBS

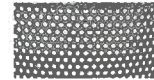


black steel  
filigree perforation



WOOD VENEER  
SHADE INSPIRATION

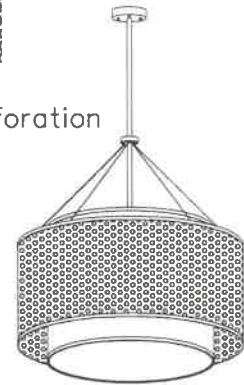


3D VIEW

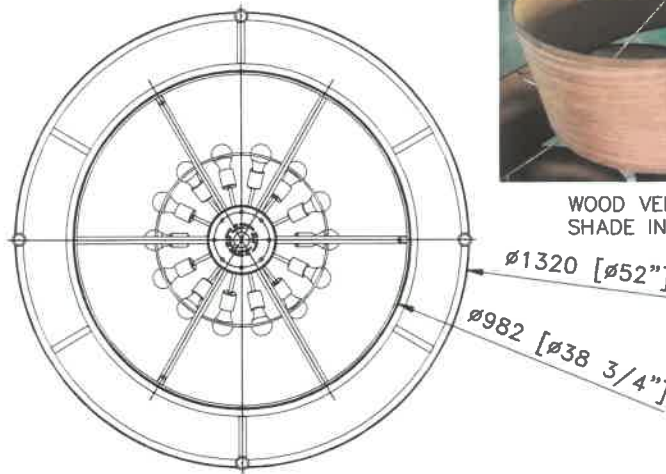

TOP VIEW

SCALE: 1 = 20

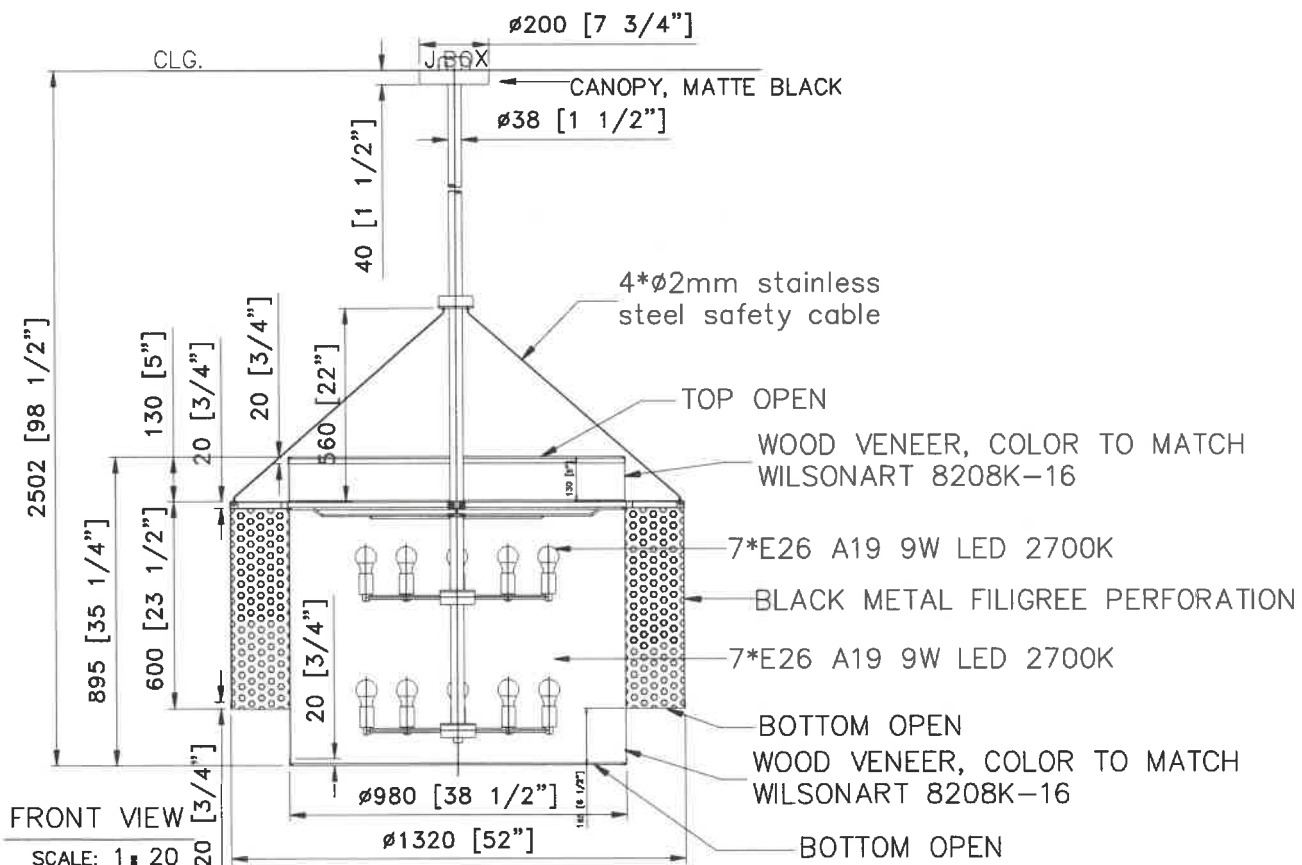

**CUSTOM OVERSIZED CHANDELIER ENTRY LOUNGE 1ST FLOOR**

ITEM NO:A2 QTY: 1X

**Exton Knoll Clubhouse**

Exton City, PA

Approval: ☒ Date: 9.15.22

With comments: APPROVED BY  
BUILDERS DESIGN  
SARAH FRANZ

Signed By: \_\_\_\_\_

Estimated Leads time are contingent upon receiving approved submittals and are subject to change

Les Industries CENTURY Industries Inc.

5645 Royalmount Ave.

Montreal, Quebec, Canada H4P 2P9

Tel:514-842-3933 Fax:514-842-7481

Toll free Canada only:1-877-842-3934

Date:2022/0912

Rev: \_\_\_\_\_

(yyyy/mm/dd)


(yyyy/mm/dd)

Dwg. #

P 1/1

NOTES:

- 1)METAL: ALL EXPOSED METAL FINISH TO BE MATTE BLACK
- 2)SHADE: TWO TIER SHADE,CANE MESH DRUM (EXTERIOR)+WHITE LINEN ON STYRENE HARDBACK(INTERIOR)
- 3)SOCKET: 18xEDISON BASE MED.110V-120V.AC.60Hz.COMPATIBLE W/E26 A19  
MAX.9W EA LED 2700K. DIMMABLE. BULB NOT INCLUDED
- 4)HARD WIRED
- UL/CUL APPROVED
- \*\*\*APPROX MAX. WEIGHTS: 45LBS

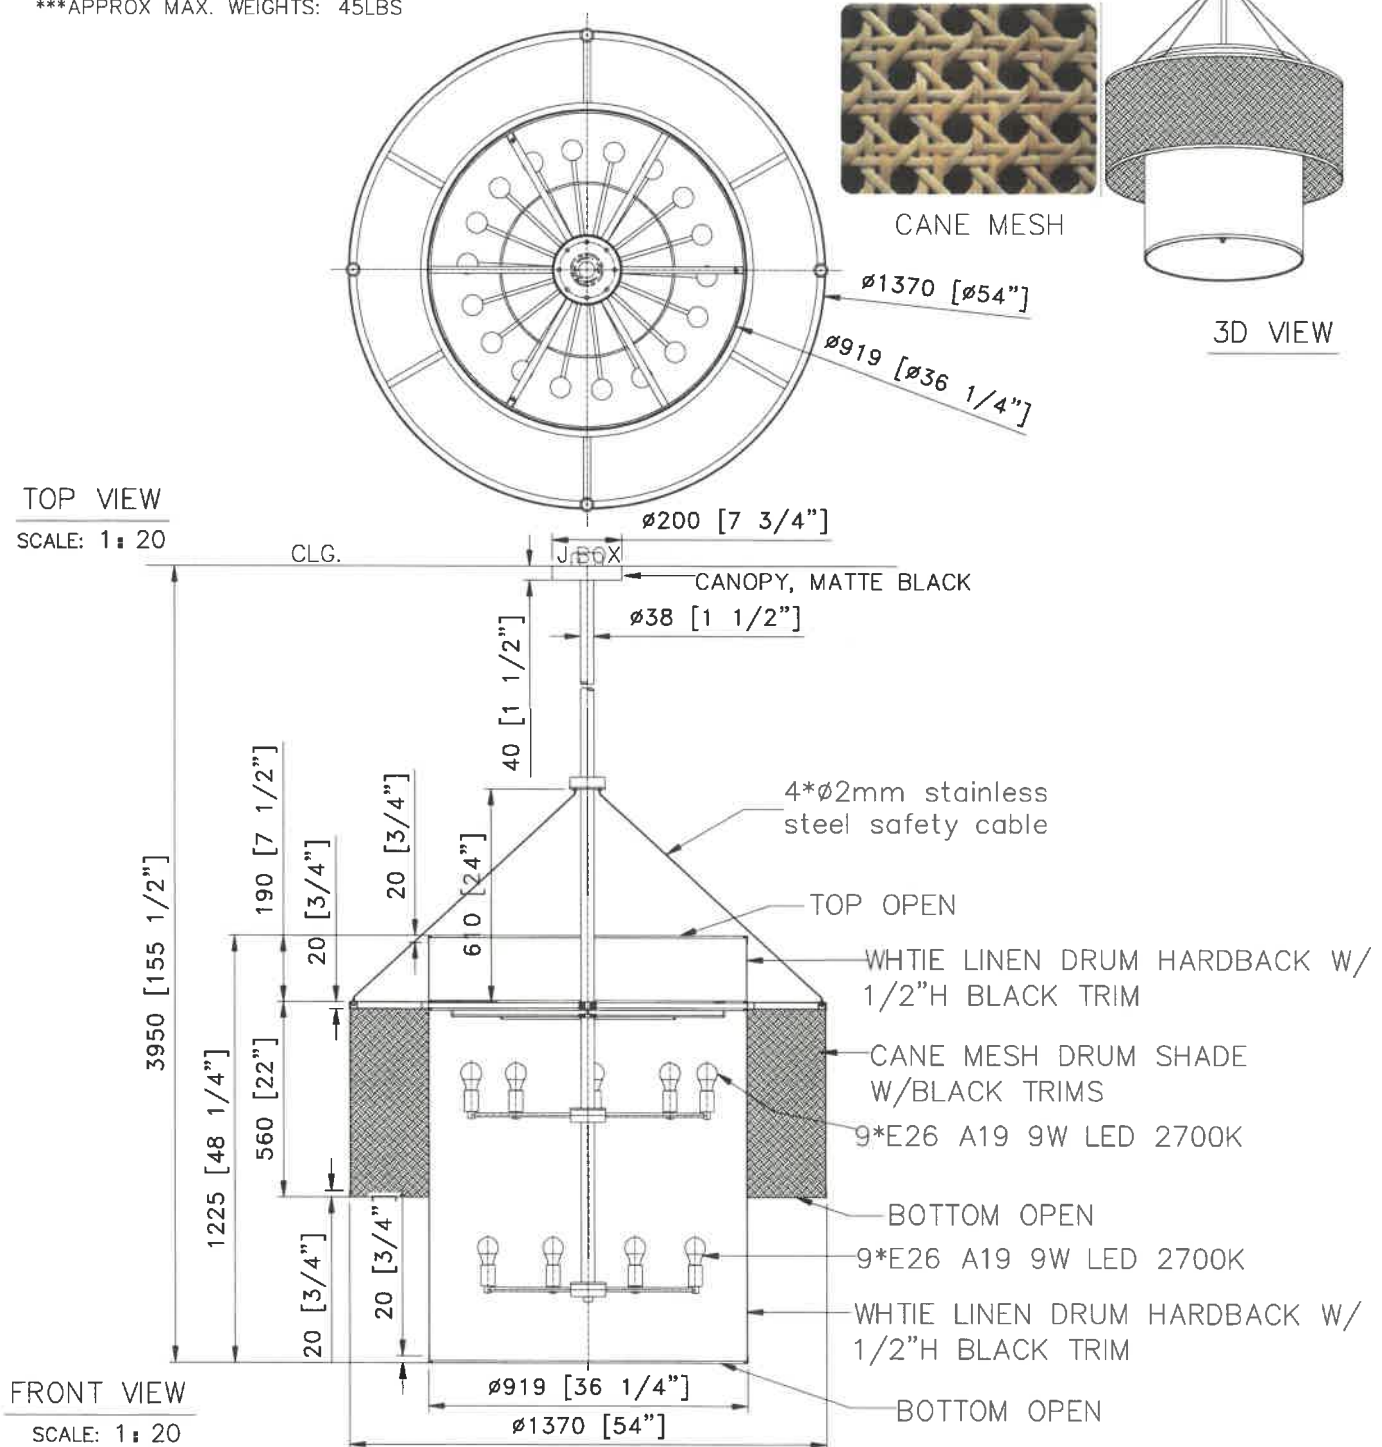

**CUSTOM OVERSIZED CHANDELIER @ENTRY LOUNGE 1ST FLOOR**

ITEM NO:A3 QTY: 1X

**Exton Knoll Clubhouse**

Exton City, PA

Approval: ☒ Date: 9.20.22

With comments:

Signed By: BUILDERS DESIGN/ SARAH FRANZ

Estimated Leads time are contingent upon receiving approved submittals and are subject to change

Les Industries CENTURY Industries Inc.

5645 Royalmount Ave.

Montreal, Quebec, Canada H4P 2P9

Tel:514-842-3933 Fax:514-842-7481

Toll free Canada only:1-877-842-3934

Date:2022/09/12 Rev:

(yyyy/mm/dd)


(yyyy/mm/dd)

Dwg. #


P 1/1

NOTES:


- 1)METAL: ALL EXPOSED METAL FINISH TO BE MATTE BLACK
- 2)SHADE: CANE MESH DRUM SHADE W/BLACK TRIMS
- 3)DIFFUSER: 1\*COGNAC GLASS GLOBE
- 4)SOCKET: 1xEDISON BASE MED.110-120V.A.C.60Hz.COMPATIBLE  
W/E26 A19 MAX.9W LED 2700K. DIMMABLE. BULB NOT INCLUDED
- 5)HARD WIRED
- UL/CUL APPROVED
- \*\*\*APPROX MAX. WEIGHTS:18LBS

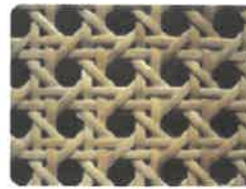

CANE MESH

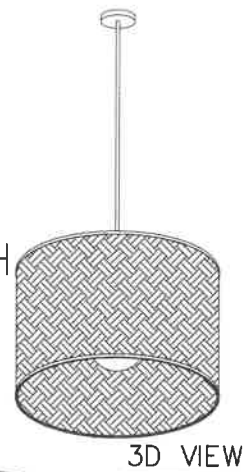

3D VIEW

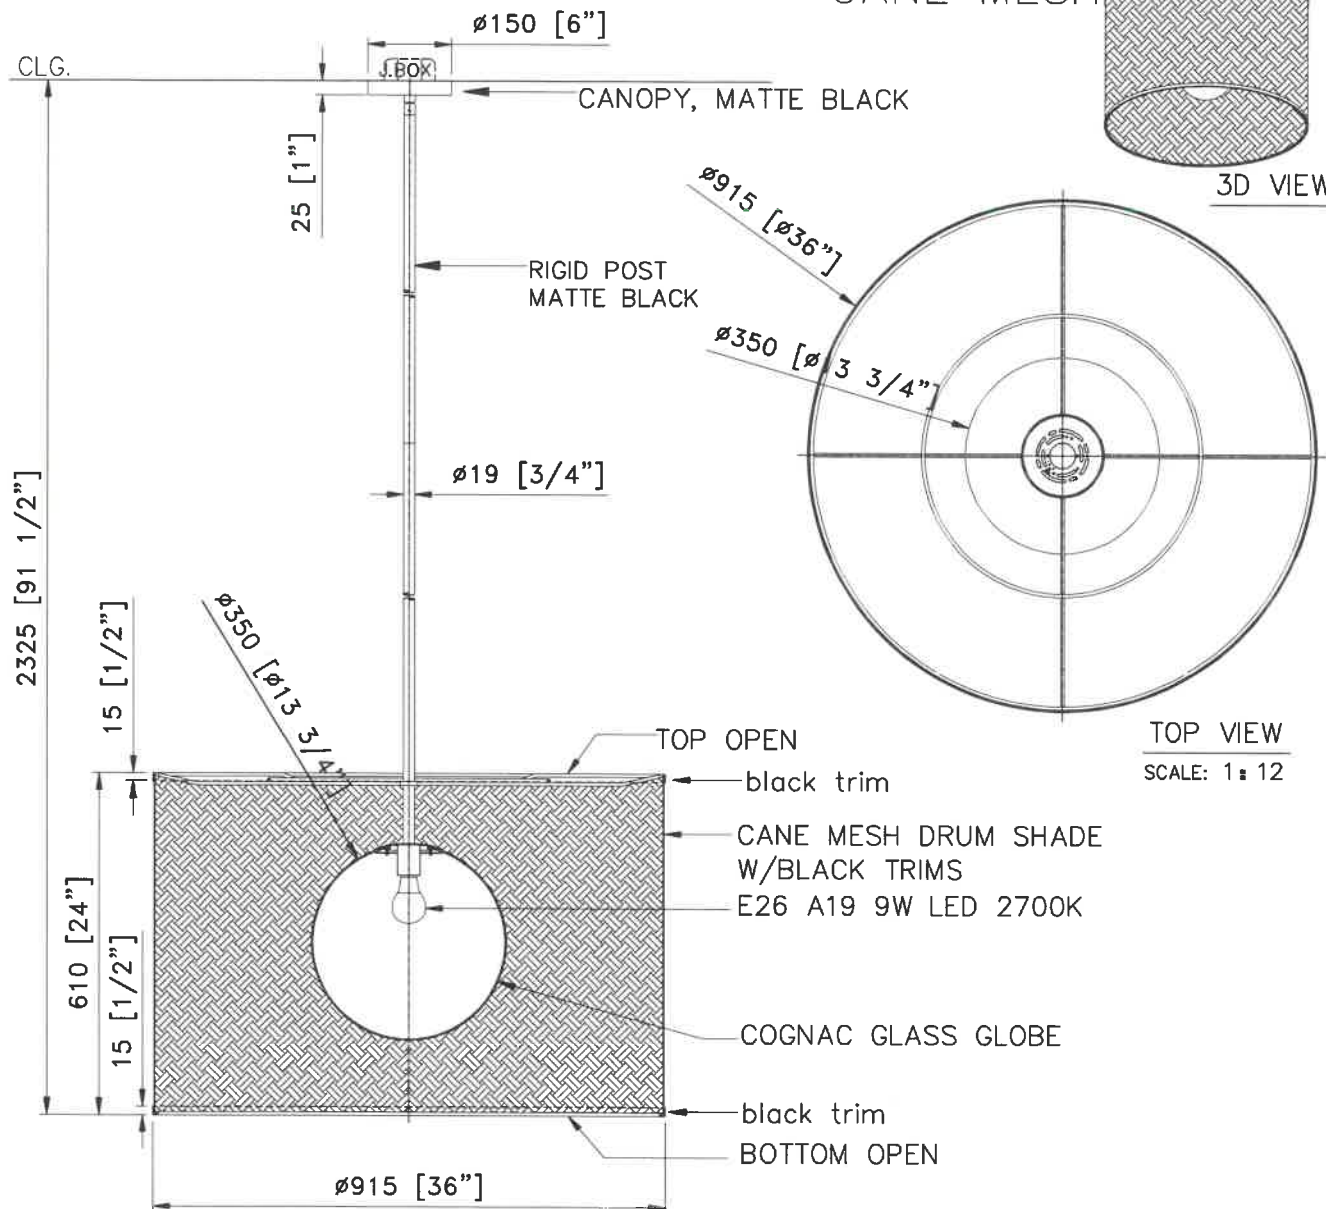

**CUSTOM OVERSIZED CHANDELIER ENTRY LOUNGE 1ST FLOOR**

ITEM NO:A4 QTY: 1X

**Exton Knoll Clubhouse**

Exton City, PA

Approval: ☒ Date: 9.20.22

With comments:

Signed By: BUILDERS DESIGN/ SARAH FRANZ

Estimated Leads time are contingent upon receiving approved submittals and are subject to change

Les Industries CENTURY Industries Inc.

5645 Royalmount Ave.

Montreal, Quebec, Canada H4P 2P9

Tel:514-842-3933 Fax:514-842-7481

Toll free Canada only:1-877-842-3934

Date:2022/09/12 Rev: 2022/09/17

(yyyy/mm/dd)

(yyyy/mm/dd)


Dwg. #

P 1/1



NOTES:


- 1)METAL: ALL EXPOSED METAL FINISH TO BE MATTE BLACK
- 2)SHADE: TWO TIER SHADE,BLACK METAL ROUND FILIGREE PERFORATION(EXTERIOR) ROUND WOOD VENEER(INTERIOR),COLOR TO MATCH WILSONART 8208K-16.
- 3)SOCKET: 14xEDISON BASE MED.110V-120V.AC.60Hz.COMPATIBLE W/E26 A19 MAX.9W EA LED 2700K. DIMMABLE. BULB NOT INCLUDED
- 4)HARD WIRED
- UL/CUL APPROVED
- \*\*\*APPROX MAX. WEIGHTS: 45LBS

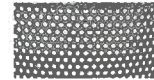


black steel  
filigree perforation



WOOD VENEER  
SHADE INSPIRATION

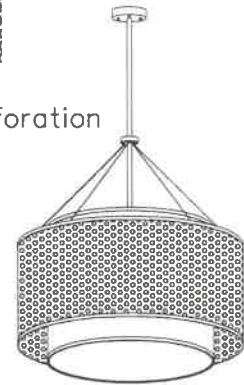


3D VIEW

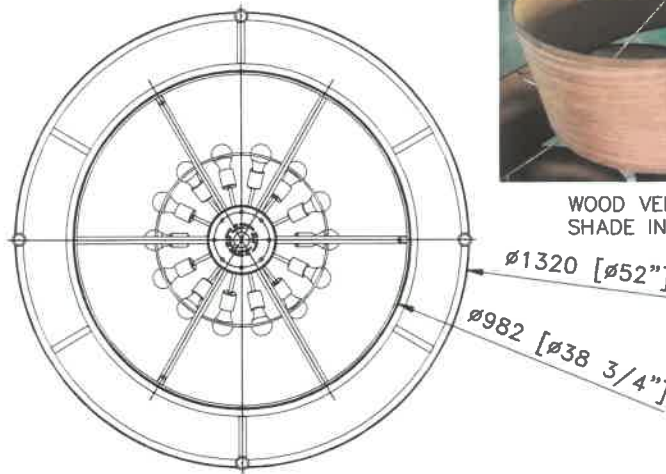

TOP VIEW

SCALE: 1 = 20

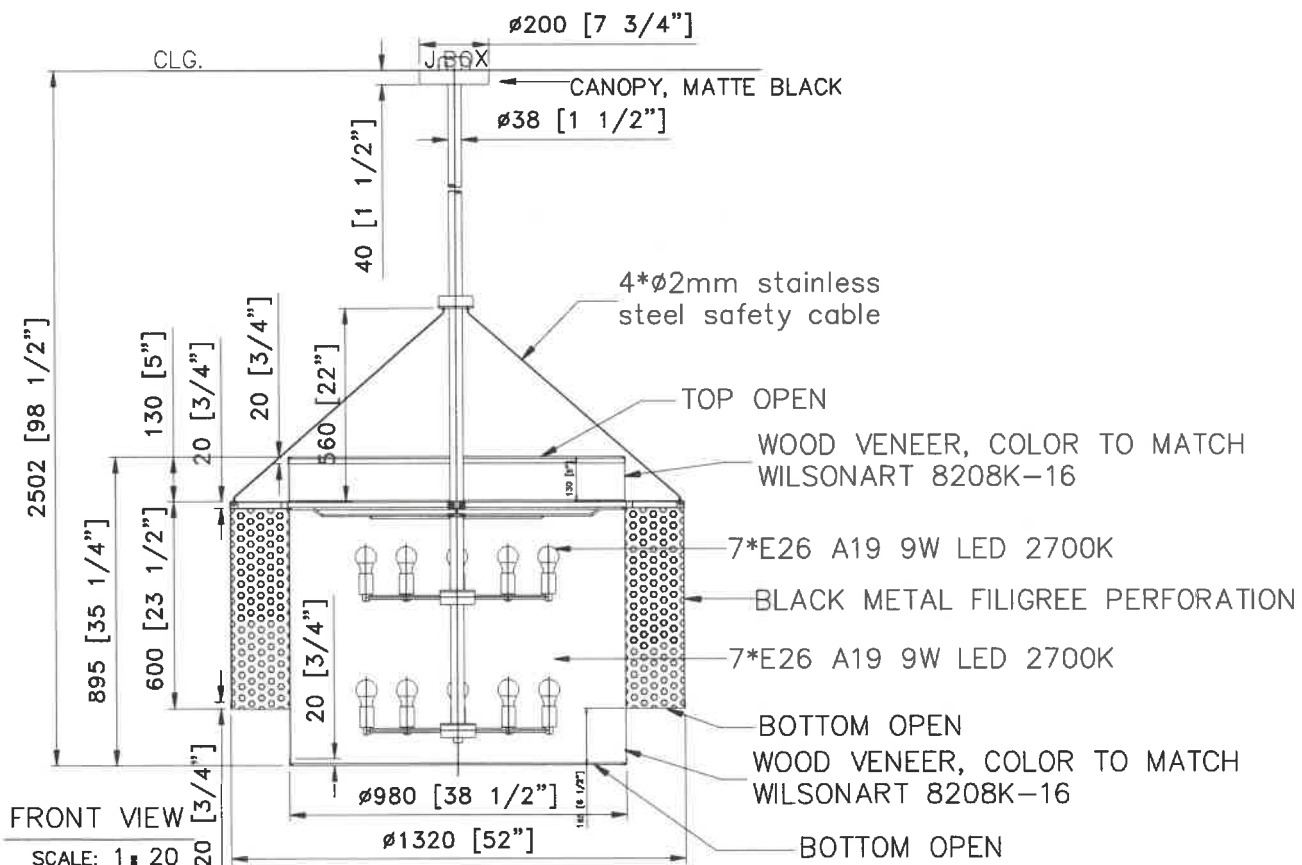

**CUSTOM OVERSIZED CHANDELIER ENTRY LOUNGE 1ST FLOOR**

ITEM NO:A2 QTY: 1X

**Exton Knoll Clubhouse**

Exton City, PA

Approval: ☒ Date: 9.15.22

With comments: APPROVED BY  
BUILDERS DESIGN  
SARAH FRANZ

Signed By:

Estimated Leads time are contingent upon receiving approved submittals and are subject to change

Les Industries CENTURY Industries Inc.

5645 Royalmount Ave.

Montreal, Quebec, Canada H4P 2P9

Tel:514-842-3933 Fax:514-842-7481

Toll free Canada only:1-877-842-3934

Date:2022/0912

Rev:

(yyyy/mm/dd)

(yyyy/mm/dd)

Dwg. #

P 1/1




NOTES:

- 1)METAL: ALL EXPOSED METAL FINISH TO BE MATTE BLACK
  - 2)SHADE: WHITE LINEN ON STYRENE HARDBACK, W/BLACK TRIMS
  - 3)DIFFUSER: 1\*SATIN WHITE OPAL GLASS GLOBE
  - 4)SOCKET: 1xEDISON BASE MED.110-120V.A.C.60Hz.COMPATIBLE  
W/E26 A19 EA MAX.9W LED 2700K. DIMMABLE. BULB NOT INCLUDED
  - 5)HARD WIRED  
UL/CUL APPROVED
- \*\*\*APPROX MAX. WEIGHTS: 18LBS



3D VIEW

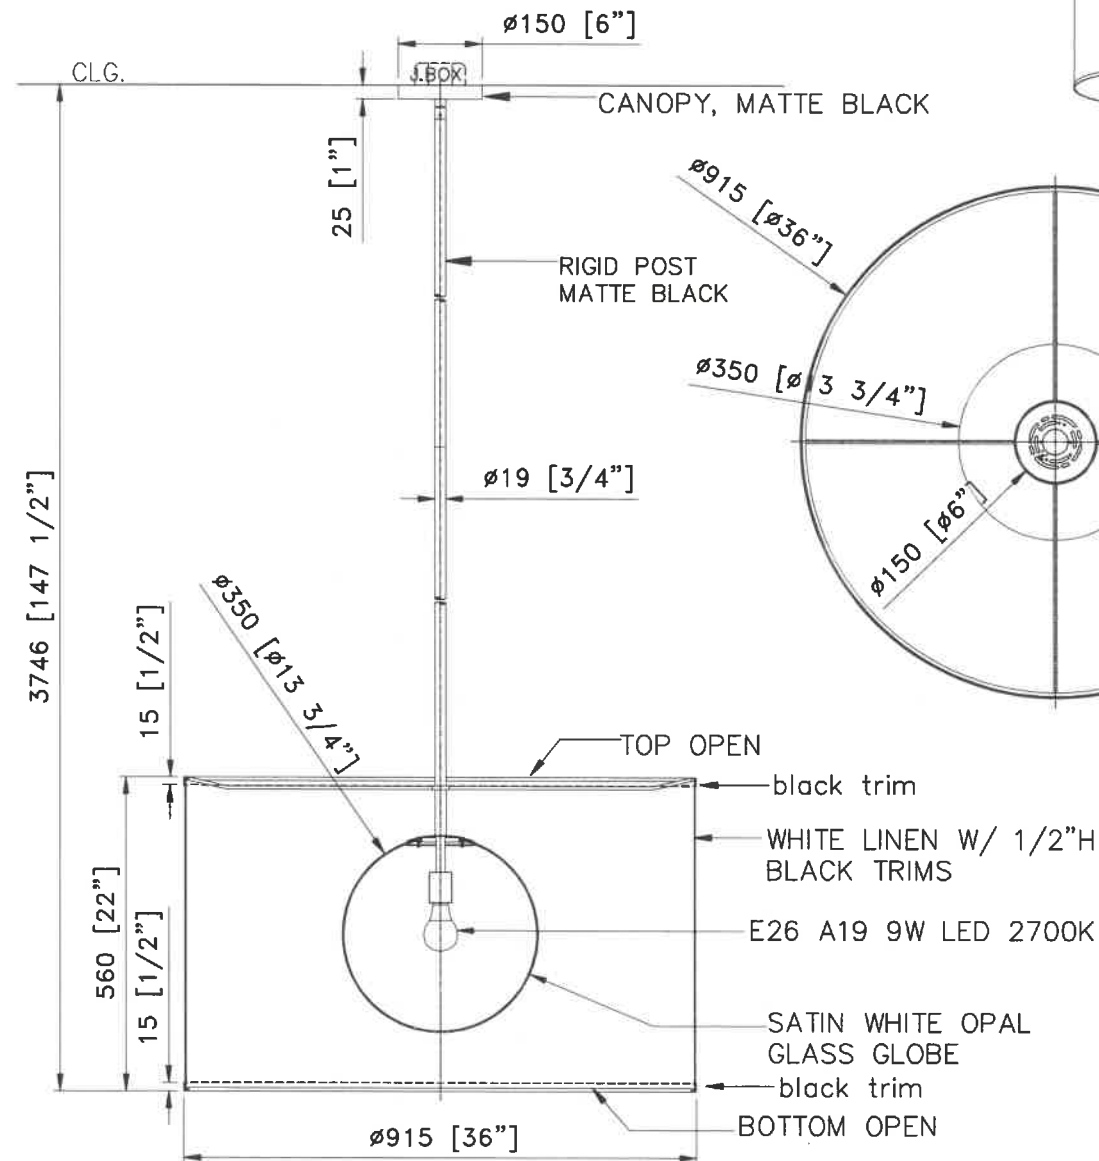

FRONT VIEW

SCALE: 1:12

TOP VIEW

SCALE: 1:12

**CUSTOM OVERSIZED CHANDELIER ENTRY LOUNGE 1ST FLOOR**

ITEM NO: A6 QTY: 1X

**Exton Knoll Clubhouse**

Exton City, PA

Approval: ☒ Date: 9.20.22

With comments:

Signed By BUILDERS DESIGN/ SARAH FRANZ

Estimated Leads time are contingent upon receiving approved submittals and are subject to change

Les Industries CENTURY Industries Inc.

5645 Royalmount Ave.

Montreal, Quebec, Canada H4P 2P9

Tel: 514-842-3933 Fax: 514-842-7481

Toll free Canada only: 1-877-842-3934

Date: 2022/09/12 Rev: 2022/09/17

(yyyy/mm/dd)

(yyyy/mm/dd)


Dwg. #

P 1/1




NOTES:

- 1) METAL: ALL UN-EXPOSED METAL FINISH TO BE MATTE WHITE PAINTED
- 2) SHADE: FAUX WOOD (INTERIOR) TO MATCH WILSONART 8208K-16  
BLACK LINEN ON HARDBACK (EXTERIOR)
- 3) DIFFUSER: GLOSSY WHITE ACRYLIC
- 4) LAMPING: INTEGRATED LED AC 120 60W 2700K. DIMMABLE. DRIVERLESS.
- 5) HARD WIRED, 120V.A.C 60Hz  
UL/CUL APPROVED
- \*\*\*APPROX MAX.WEIGHTS: 22LBS

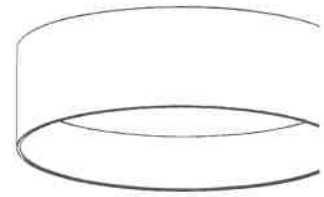


3D VIEW

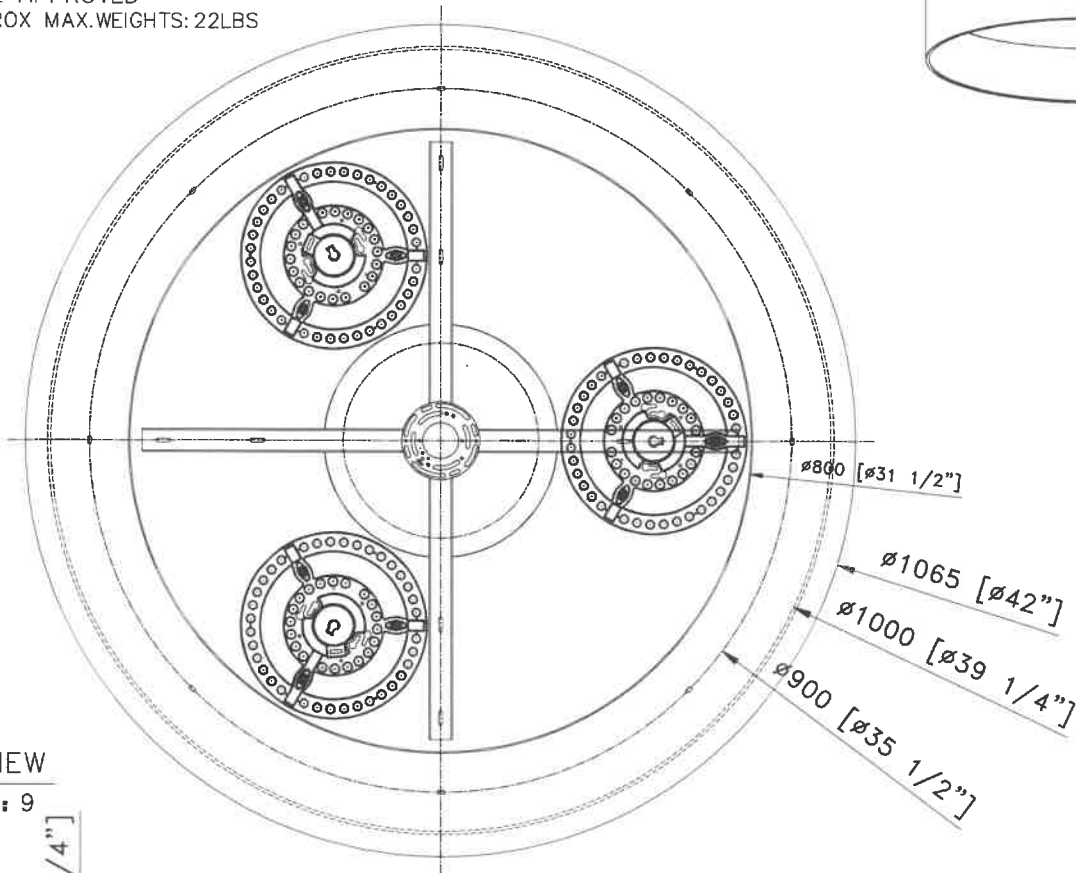

TOP VIEW

SCALE: 1:9

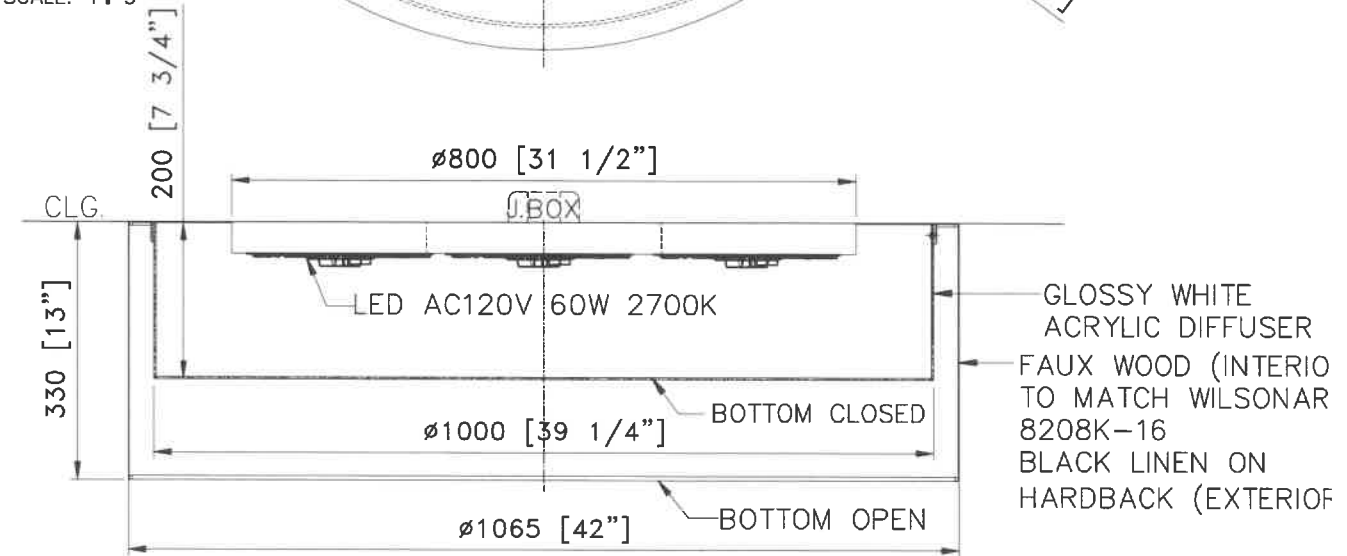

FRONT VIEW

SCALE: 1:9

**CUSTOM SURFACE MOUNT LIGHT @LEASING AREA 1ST FLOOR**

ITEM NO: B QTY: 3X

**Exton Knoll Clubhouse**

Exton City, PA

Approval: ☐ Date: 9.20.22

With comments:

Signed By: BUILDERS DESIGN/ SARAH FRANZ

Estimated Leads time are contingent upon receiving approved

Les Industries CENTURY Industries Inc.

5645 Royalmount Ave.

Montreal, Quebec, Canada H4P 2P9

Tel: 514-842-3933 Fax: 514-842-7481

Toll free Canada only: 1-877-842-3934

Date: 2022/09/12 Rev: 2022/09/17

Dwg. #


P

NOTES:

- 1) METAL: ALL UN-EXPOSED METAL FINISH TO BE MATTE WHITE PAINTED
  - 2) SHADE: FAUX WOOD (INTERIOR) TO MATCH WILSONART 8208K-16  
BLACK LINEN ON HARDBACK (EXTERIOR)
  - 3) DIFFUSER: GLOSSY WHITE ACRYLIC
  - 4) LAMPING: INTEGRATED LED AC 120V 32W 2700K. DIMMABLE. DRIVERLESS
  - 5) HARD WIRED, 120V.A.C.60Hz.
- UL/CUL APPROVED  
\*\*\*APPROX MAX.WEIGHTS: 16LBS




3D VIEW

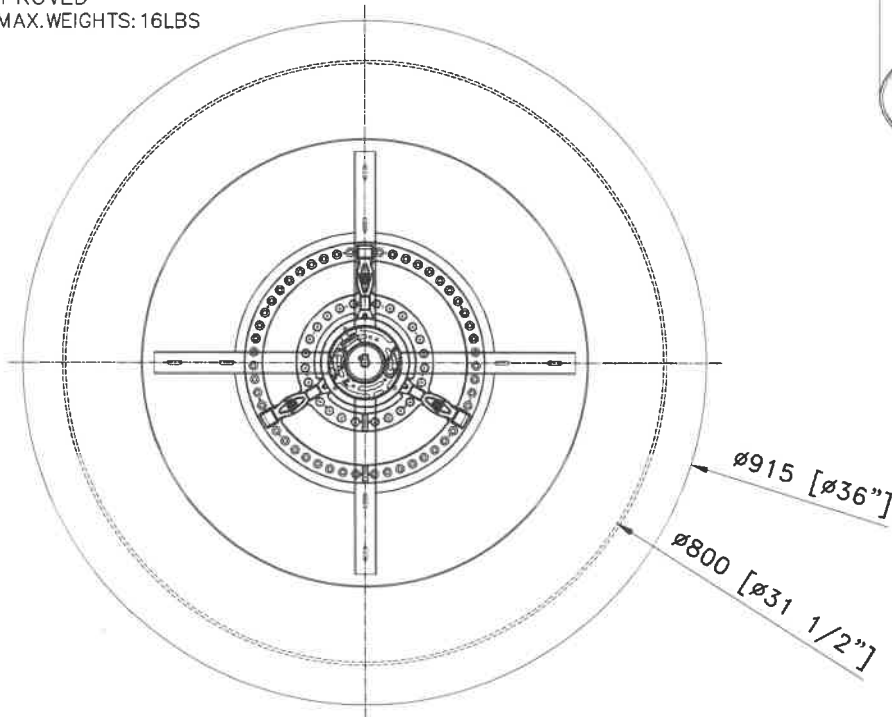

TOP VIEW

SCALE: 1 = 9

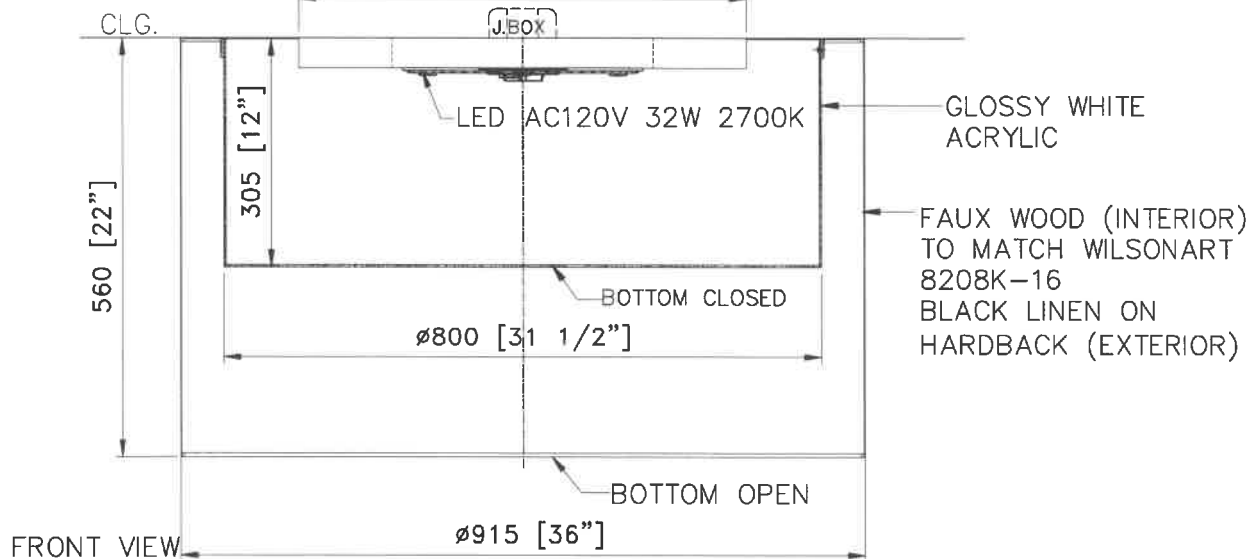

FRONT VIEW

SCALE: 1 = 9

**CUSTOM SURFACE MOUNT LIGHT @SOCIAL LOUNGE & FIREPLACE**

ITEM NO: F1 QTY: 3X

**Exton Knoll Clubhouse**

Exton City, PA

Approval: ☐ Date: 9.20.22

With comments:

Signed By BUILDERS DESIGN/ SARAH FRANZ

Estimated Leads time are contingent upon receiving approved submittals and are subject to change

Les Industries CENTURY Industries Inc.

5645 Royalmount Ave.

Montreal, Quebec, Canada H4P 2P9

Tel: 514-842-3933 Fax: 514-842-7481

Toll free Canada only: 1-877-842-3934

Date: 2022/09/12 Rev: 2022/09/17

(yyyy/mm/dd)

(yyyy/mm/dd)


Dwg. #

P 1/1




NOTES:

- 1) METAL: ALL UN-EXPOSED METAL FINISH TO BE MATTE WHITE PAINTED
  - 2) SHADE: FAUX WOOD TO MATCH WILSONART 8208K-16
  - 3) DIFFUSER: GLOSSY WHITE ACRYLIC (BOTTOM)
  - 4) LAMPING: INTEGRATED LED AC 120V 32W 2700K. DIMMABLE. DRIVERLESS
  - 5) HARD WIRED, 120V.A.C. 60Hz.
- UL/CUL APPROVED  
 \*\*\*APPROX MAX.WEIGHTS: 14LBS

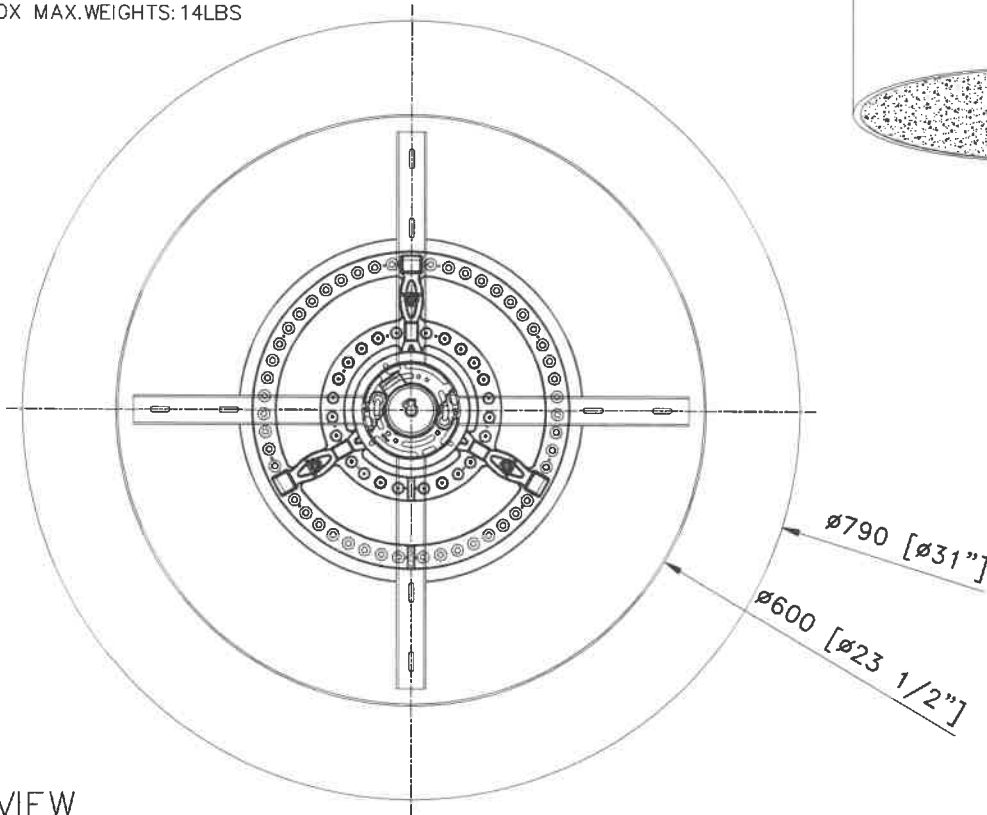


TOP VIEW

SCALE: 1: 7

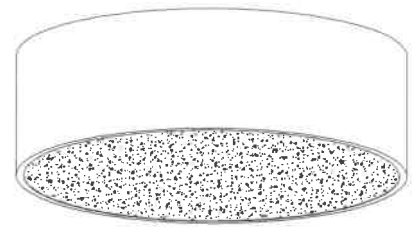

3D VIEW

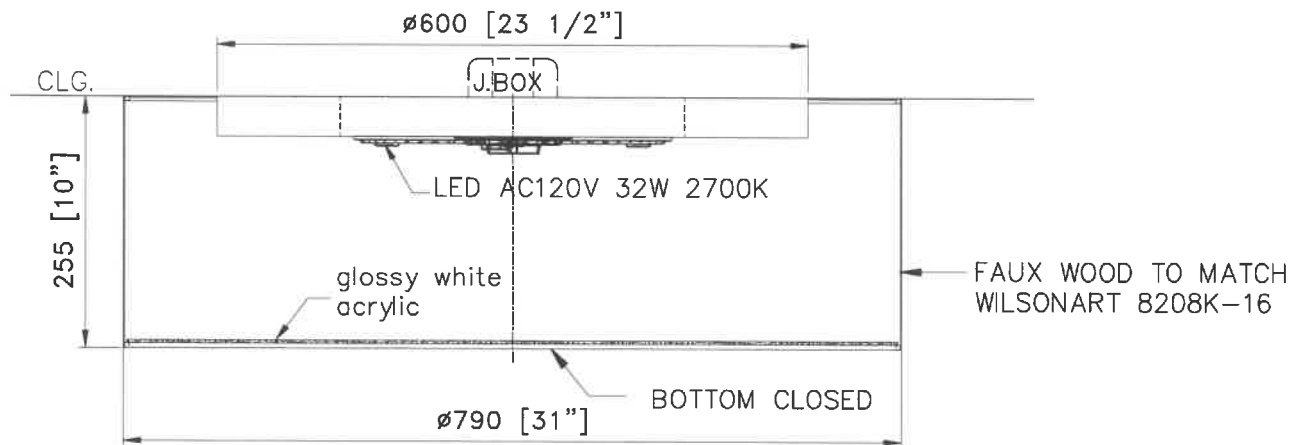

FRONT VIEW

SCALE: 1: 7

**CUSTOM FLUSH MOUNT LIGHT @SOCIAL LOUNGE 1ST FLOOR @VISTA LOUNGE**

ITEM NO: F2 QTY: 3X

**Exton Knoll Clubhouse**

Exton City, PA

Approval: ☐ Date: 9.20.22

With comments: \_\_\_\_\_

Signed By: BUILDERS DESIGN/ SARAH FRANZ

Estimated Leads time are contingent upon receiving approved submittals and are subject to change

Les Industries CENTURY Industries Inc.

5645 Royalmount Ave.

Montreal, Quebec, Canada H4P 2P9

Tel: 514-842-3933 Fax: 514-842-7481

Toll free Canada only: 1-877-842-3934

Date: 2022/09/12 Rev: 2022/09/17

(yyyy/mm/dd)


(yyyy/mm/dd)

Dwg. #


P 1/1

NOTES:

- 1) METAL: ALL UN-EXPOSED METAL FINISH TO BE MATTE WHITE PAINTED
- 2) SHADE: FAUX WOOD (INTERIOR) TO MATCH WILSONART 8208K-16  
BLACK LINEN ON HARDBACK (EXTERIOR)
- 3) DIFFUSER: GLOSSY WHITE ACRYLIC
- 4) LAMPING: INTEGRATED LED AC 120V 24W 2700K. DIMMABLE. DRIVERLESS
- 5) HARD WIRED, 120V.A.C.60Hz.
- UL/CUL APPROVED
- \*\*\*APPROX MAX.WEIGHTS:12LBS

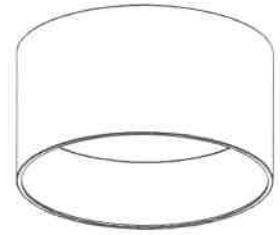


3D VIEW

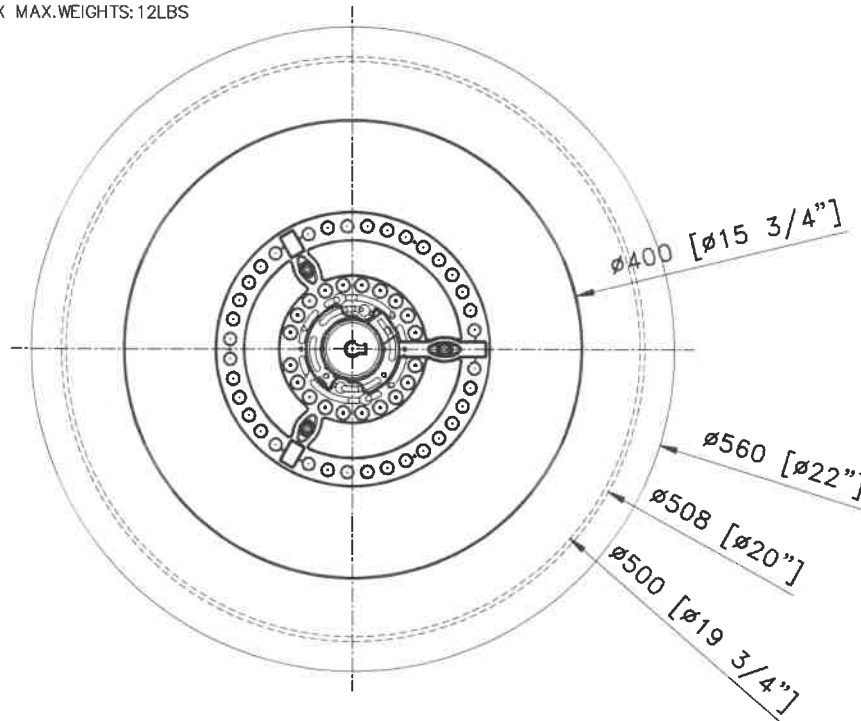

TOP VIEW

SCALE: 1 = 6

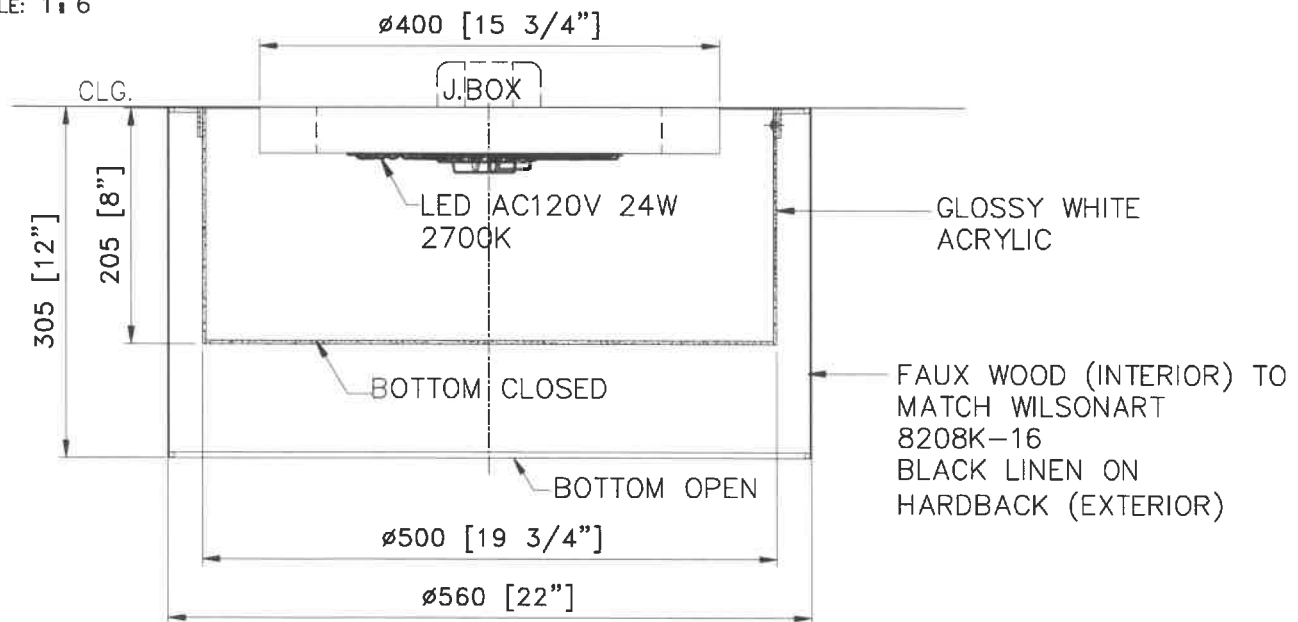

FRONT VIEW

SCALE: 1 = 6

**CUSTOM FLUSH MOUNT LIGHT @SOCIAL LOUNGE 1ST FLOOR @VISTA LOUNGE**

ITEM NO:F3 QTY: 4X

**Exton Knoll Clubhouse**

Exton City, PA

Approval: ☐ Date: 9.20.22

With comments:

Signed By: BUILDERS DESIGN/ SARAH FRANZ

Estimated Leads time are contingent upon receiving approved submittals and are subject to change

Les Industries CENTURY Industries Inc.

5645 Royalmount Ave.

Montreal, Quebec, Canada H4P 2P9

Tel:514-842-3933 Fax:514-842-7481

Toll free Canada only:1-877-842-3934

Date:2022/09/12 Rev: 2022/09/17

(yyyy/mm/dd)

(yyyy/mm/dd)

Dwg. #


P 1/1

NOTES:

- 1) METAL: ALL UN-EXPOSED METAL FINISH TO BE MATTE WHITE PAINTED
  - 2) SHADE: FAUX WOOD TO MATCH WILSONART 8208K-16
  - 3) DIFFUSER: GLOSSY WHITE ACRYLIC (BOTTOM)
  - 4) LAMPING: INTEGRATED LED AC 120V 24W 2700K. DIMMABLE. DRIVERLESS
  - 5) HARD WIRED, 120V.A.C. 60Hz.
- UL/CUL APPROVED  
 \*\*\*APPROX MAX. WEIGHTS: 14LBS




3D VIEW

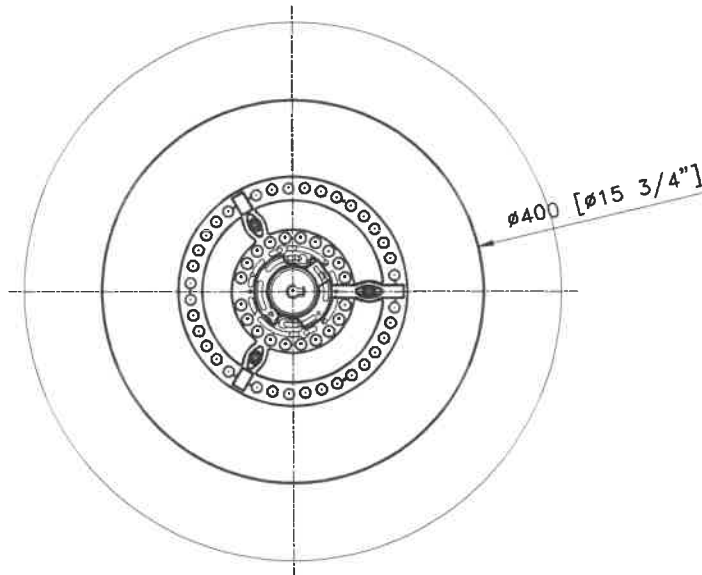

TOP VIEW

SCALE: 1 : 7

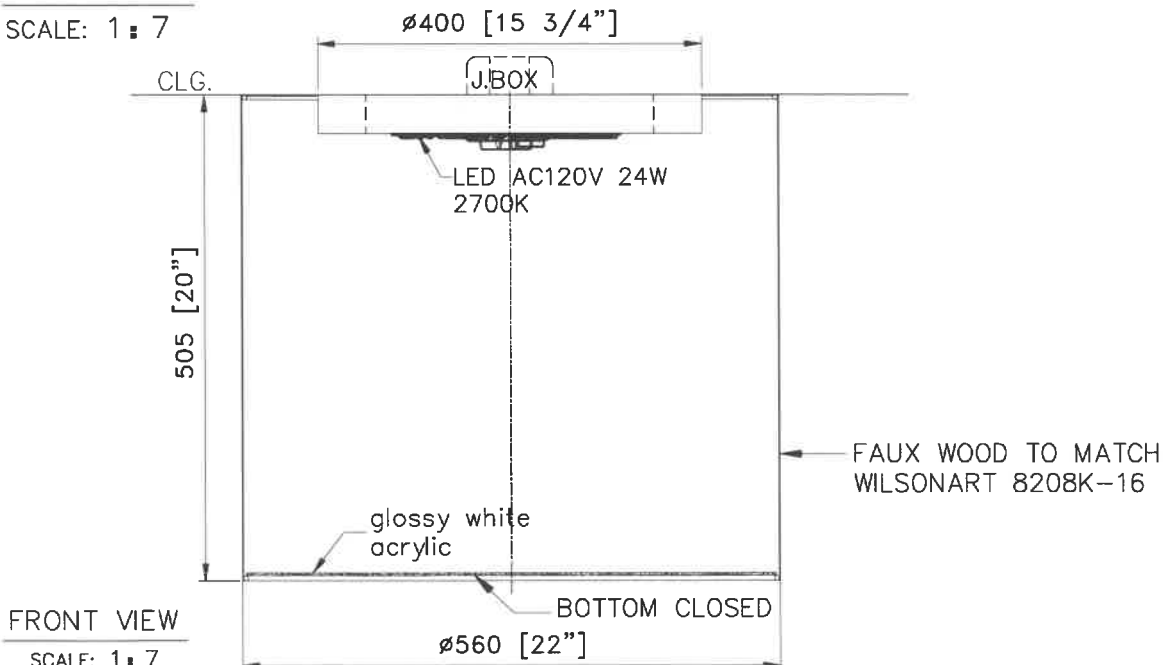

FRONT VIEW

SCALE: 1 : 7

**CUSTOM FLUSH MOUNT LIGHT @SOCIAL LOUNGE 1ST FLOOR @VISTA LOUNGE**

ITEM NO: F4 QTY: 1X

**Exton Knoll Clubhouse**

Exton City, PA

Approval: ☒ Date: 9.20.22

With comments: \_\_\_\_\_

Signed By BUILDERS DESIGN/ SARAH FRANZ

Estimated Leads time are contingent upon receiving approved submittals and are subject to change

Lee Industries CENTURY Industries Inc.

5645 Royalmount Ave.

Montreal, Quebec, Canada H4P 2P9

Tel: 514-842-3933 Fax: 514-842-7481

Toll free Canada only: 1-877-842-3934

Date: 2022/09/12 Rev: 2022/09/17

(yyyy/mm/dd)


(yyyy/mm/dd)

Dwg. #


P 1/1

NOTES:

- 1) METAL: ALL UN-EXPOSED METAL FINISH TO BE MATTE WHITE PAINTED
  - 2) SHADE: FAUX WOOD TO MATCH WILSONART 8208K-16
  - 3) DIFFUSER: GLOSSY WHITE ACRYLIC (BOTTOM)
  - 4) LAMPING: INTEGRATED LED AC 120V 32W 2700K. DIMMABLE. DRIVERLESS
  - 5) HARD WIRED, 120V.A.C. 60Hz.
- UL/CUL APPROVED  
 \*\*\*APPROX. MAX. WEIGHTS: 14LBS

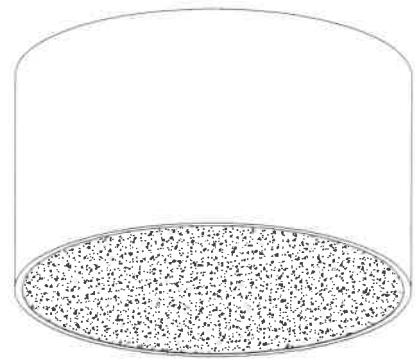


3D VIEW

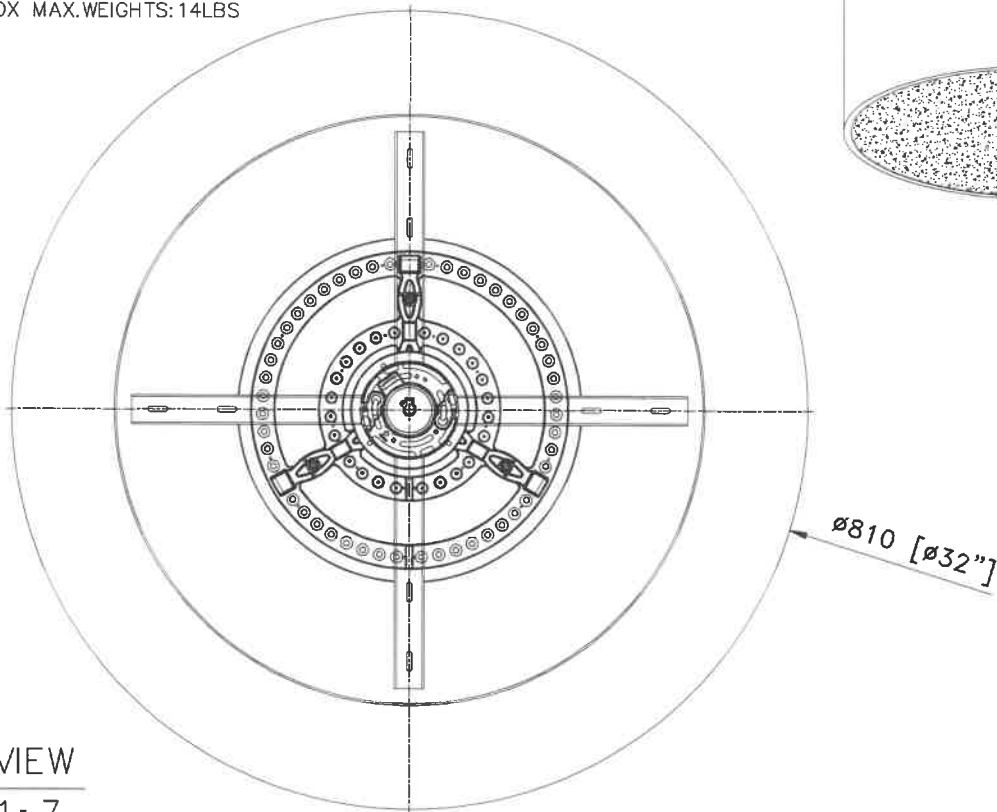

TOP VIEW

SCALE: 1:7

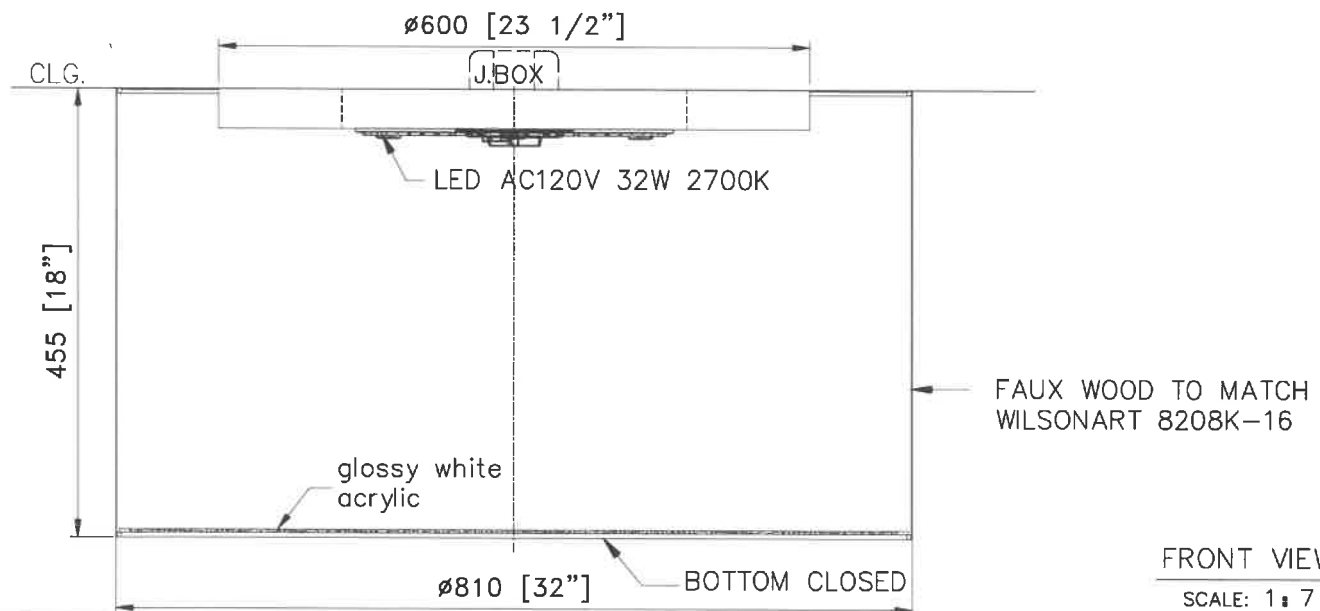

FRONT VIEW

SCALE: 1:7

**CUSTOM FLUSH MOUNT LIGHT @SOCIAL LOUNGE 1ST FLOOR @VISTA LOUNGE**

ITEM NO: F5 QTY: 1X

**Exton Knoll Clubhouse**

Exton City, PA

Approval: ☐ Date: 9.20.22

With comments: \_\_\_\_\_

Signed By: BUILDERS DESIGN/ SARAH FRANZ

Estimated Leads time are contingent upon receiving approved submittals and are subject to change

Les Industries CENTURY Industries Inc.

5645 Royalmount Ave.

Montreal, Quebec, Canada H4P 2P9

Tel: 514-842-3933 Fax: 514-842-7481

Toll free Canada only: 1-877-842-3934

Date: 2022/09/12 Rev: 2022/09/17

(yyyy/mm/dd)

(yyyy/mm/dd)

Dwg. #

P 1/1





 SILVER DINDY









SILVER DINER

CARNEGIE MUSIC  
WOODBRIDGE

PERFORM






SILVER DINER



WE'RE IN TRAINING

09.20.23  
Kassandra Bishop

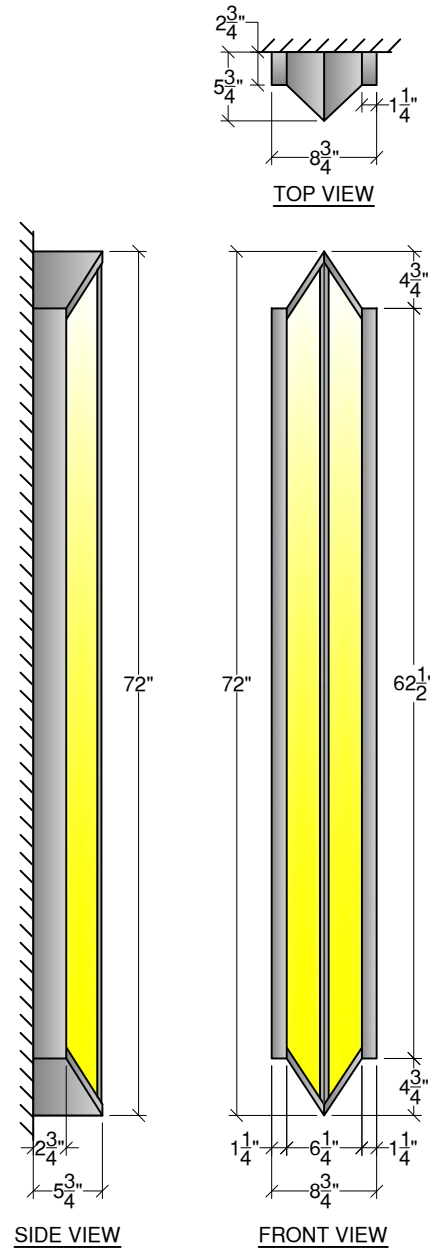

### Specifications

#### Description:

Custom Elongated Prism Face  
Wall Sconce. Stainless steel  
construction.

#### Dimensions:

Approx. 72"h x 8.75"w x  
5.75"deep.

#### Lamping:

42w Integrated 3000K LED  
lamping, 120 volt, 5905 lumens  
@ the source for wet location.  
Standard phase dimming.

#### Diffuser:

Opal acrylic diffuser

#### Finish:

Chrome powder coat finish

#### Note

UltraLights reserves the right to change  
specifications as necessary at any time  
without prior notice.



Copyright © 2023 UltraLights Architectural  
Lighting, Inc.

All designs presented here are exclusive  
property of Ultralights Architectural  
Lighting, Inc. and protected by U.S. and  
international copyright laws. You may not  
copy, reproduce or manufacture these  
copyrighted designs without permission  
from Ultralights Architectural Lighting, Inc.

Approved by: \_\_\_\_\_ Date: \_\_\_\_\_

project name / location:

SILVER DINER-WHITE MARSH, MD.

specifier name / location:

CORE DESIGN/WASHINGTON D.C.

quote #: 23-181

date: 9/18/2023 3:38 PM

scale: 3/4" = 1'-0"

rev: 2

drawn by: KBH











# Commonwealth Indian



11610

HOURS


SUN - THU

11:30am - 9:30pm

FRI & SAT

11:30am - 10:00pm



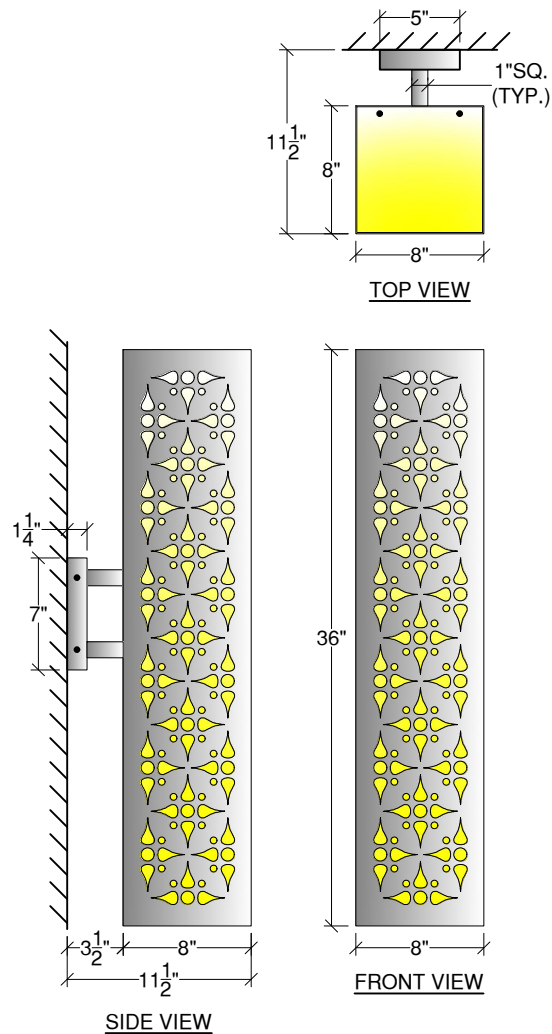

## Specifications

### Description:

Modified 22493 Akut wall sconce, stainless steel construction with Marine Grade Primer.

### Dimensions:

Approx. 36"h x 8"w x 11.5"d.

### Lamping:

50.4w Integrated 3000K LED lamping, 120 volt, 9448 lumens @ the source for wet locations. Standard Phase dimming.

### Diffuser:

Opal Acrylic Diffuser

### Finish:

New Brass Powder coat finish with Marine Grade Primer.

## Note

UltraLights reserves the right to change specifications as necessary at any time without prior notice.

© UltraLights Lighting, all rights reserved.

No part of this publication may be reproduced, adapted, translated, stored in a retrieval system or transmitted in any form or by any means, electronic, mechanical, photocopying, recording, or otherwise, without the prior written permission of the publisher.

Approved by: \_\_\_\_\_ Date: \_\_\_\_\_

project name / location:  
**COMMONWEALTH RESTAURANT**

specifier name / location:  
**EDGE DESIGN GROUP**

quote #: PS44879

date: 9/11/2023 11:30 AM

scale: 1" = 1'-0"

rev: 1


drawn by: KBH









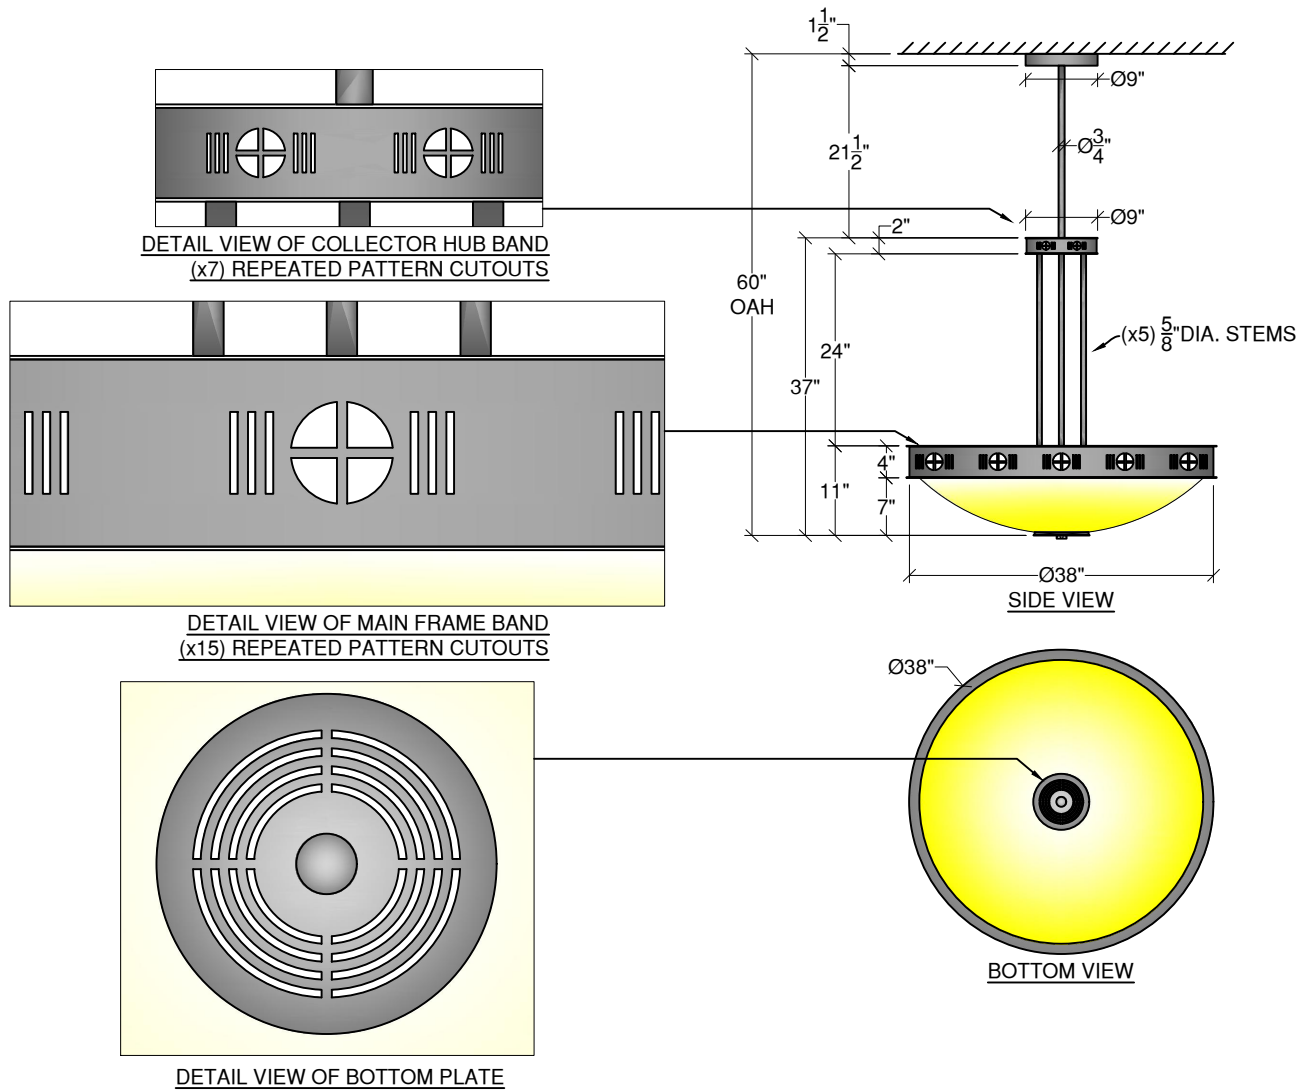

## Specifications

### Description:

Modified 19435-38 Duo stem hung (5 stems) pendant with custom cutouts on 4" band, open decorative metal detail plate on the bottom of the diffuser.

### Dimensions:

Approx. 38" diameter x 5' oah.

### Lamping:

33.6w Integrated 3500K LED lamping, 120 volt, 4724 lumens @ the source for dry locations. Standard phase dimming.

### Diffuser:

Faux Alabaster Acrylic Diffuser

### Finish:

Standard Powder coat finish

### Note

UltraLights reserves the right to change specifications as necessary at any time without prior notice.

© UltraLights Lighting, all rights reserved.

No part of this publication may be reproduced, adapted, translated, stored in a retrieval system or transmitted in any form or by any means, electronic, mechanical, photocopying, recording, or otherwise, without the prior written permission of the publisher.

Approved by: \_\_\_\_\_ Date: \_\_\_\_\_

project name / location:

ST. JOSEPH'S, COCKEYSVILLE

specifier name / location:

-

quote #: 23-187

date: 8/1/2023 2:16 PM

scale: 1/2" = 1'-0"

rev: 2

drawn by: KBH



joe kraus lighting



301-537-5808

[joe@joe kraus lighting.com](mailto:joe@joe kraus lighting.com)

[www.joe kraus lighting.com](http://www.joe kraus lighting.com)